


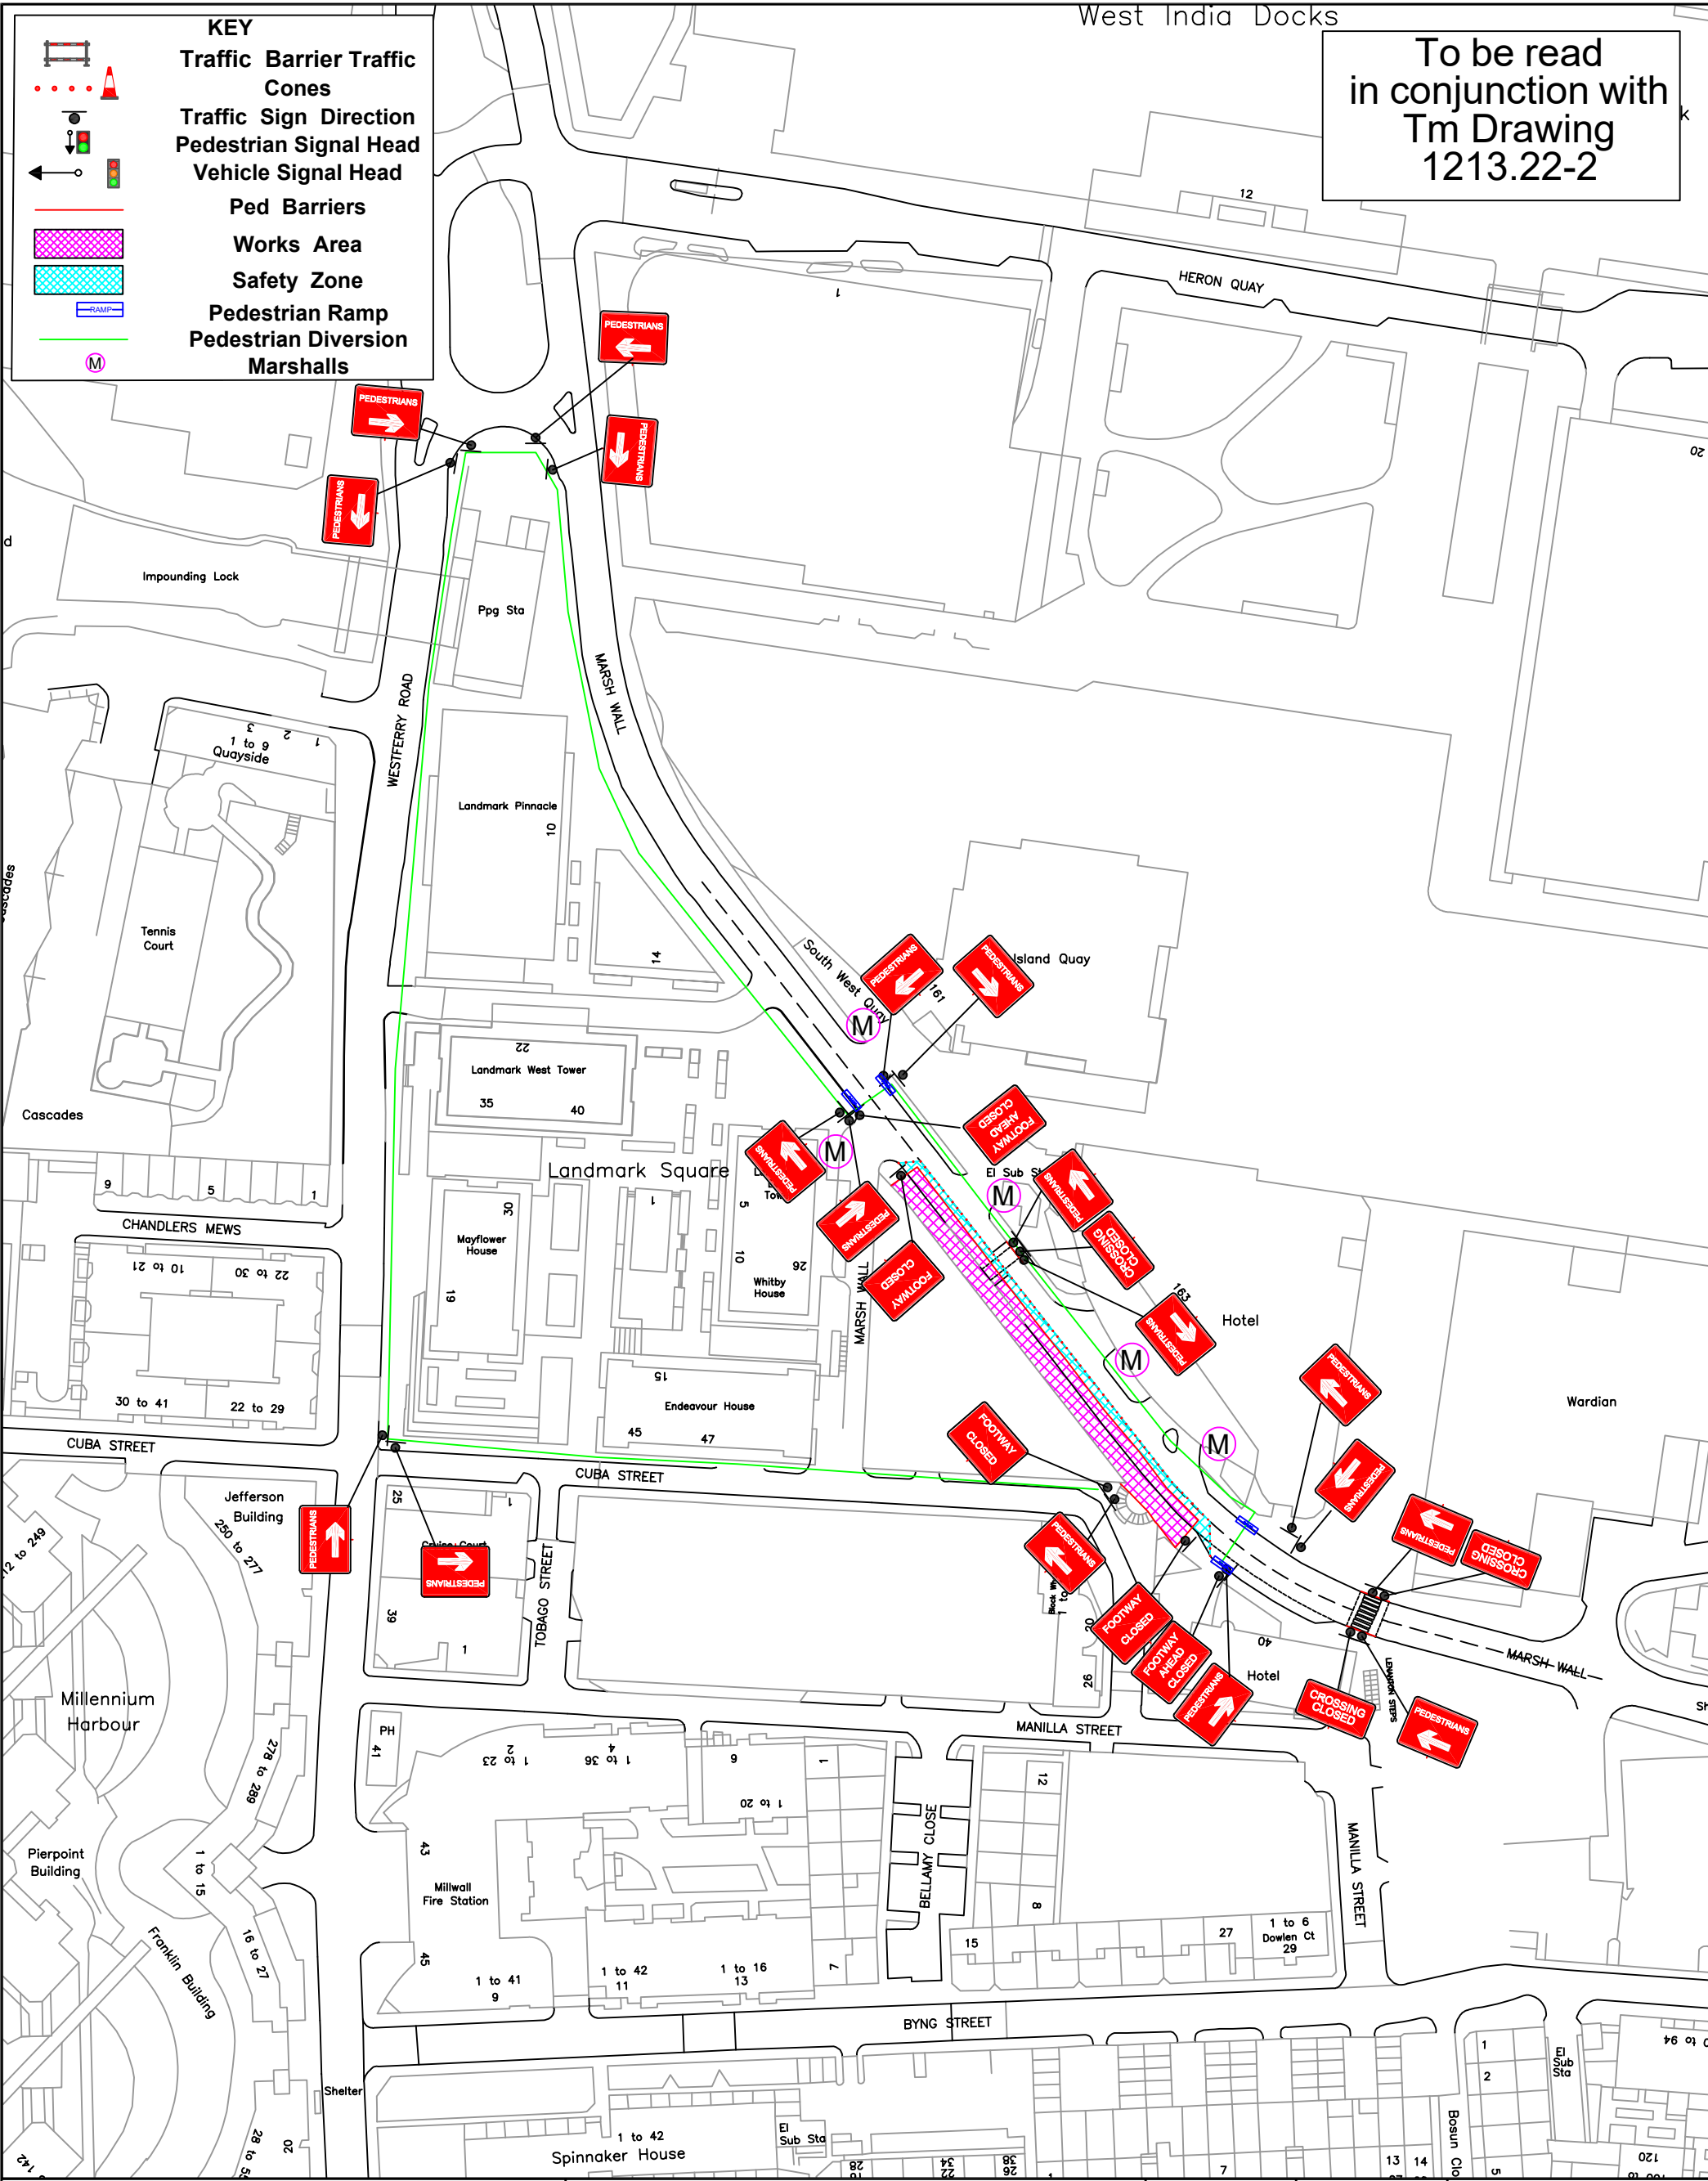



**INITIAL SYSTEMS
LIMITED**

**MARSH WALL E14 9SSJ
PEDESTRIAN MANAGEMENT
FOR UTILITY WORKS**



Drawing No

1213.22-1

DATE

23/02/26

DRAWN BY

SD

CHECKED

LE

SCALE

N.T.S.

1 TEMPORARY TRAFFIC MANAGEMENT IS SET IN ACCORDANCE WITH CHAPTER 8 AND SAFE WORKING PRACTICES.
2 ALL BUS STOPS, PARKING/LOADING BAYS TO BE SUSPENDED PRIOR TO WORKS COMMENCING.
3 WORKS VEHICLES TO BE PARKED IN THE WORKS AREA.
4) TM WILL COMPLY WITH THE SAFETY AT STREET WORKS AND ROAD WORKS CODE OF PRACTICE